


NW ELMWOOD DR.

CIRCLE BLVD.

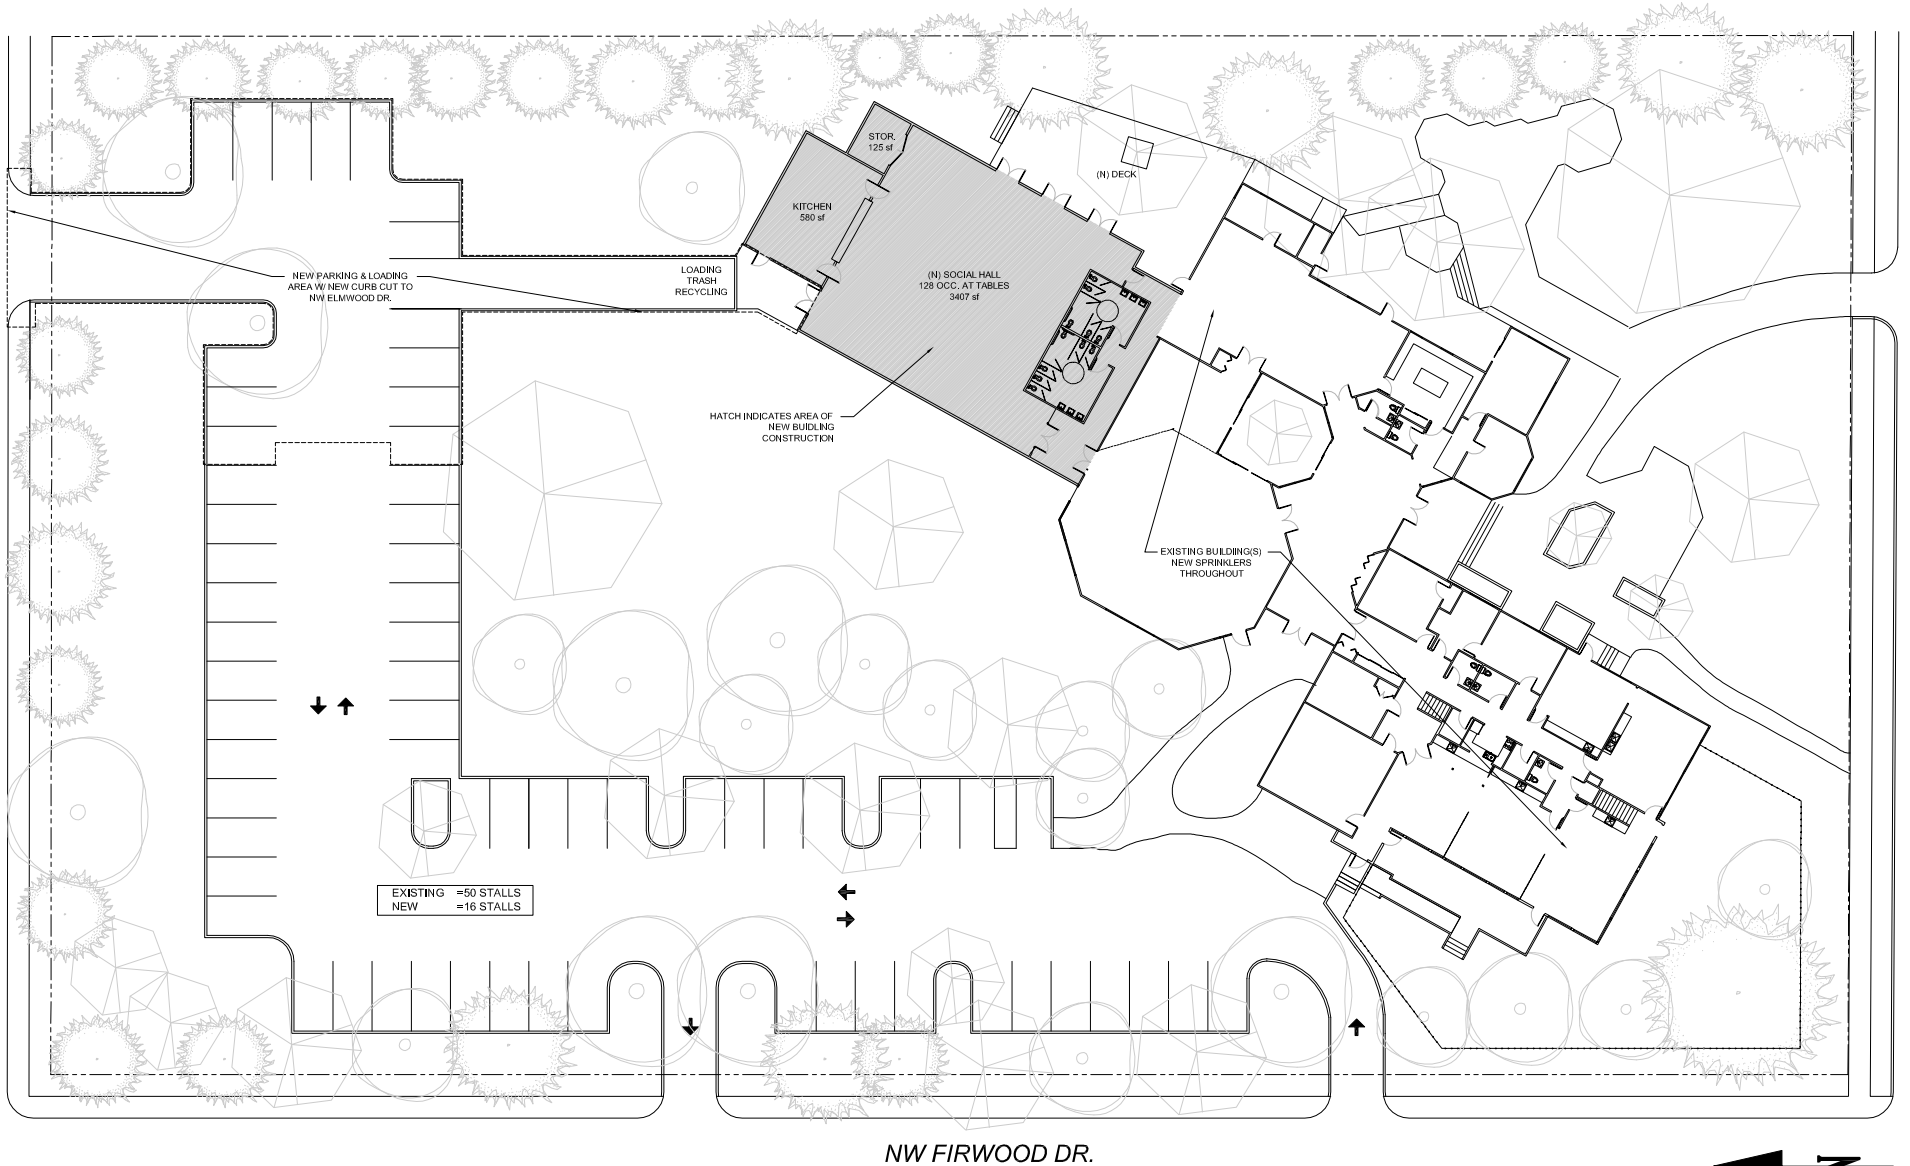

UNITARIAN UNIVERSALIST FELLOWSHIP OF CORVALLIS - PHASE 1 - NEW SOCIAL HALL & PARTIAL PARKING EXPANSION / FULLY SPRINKLE ALL BUILDINGS